


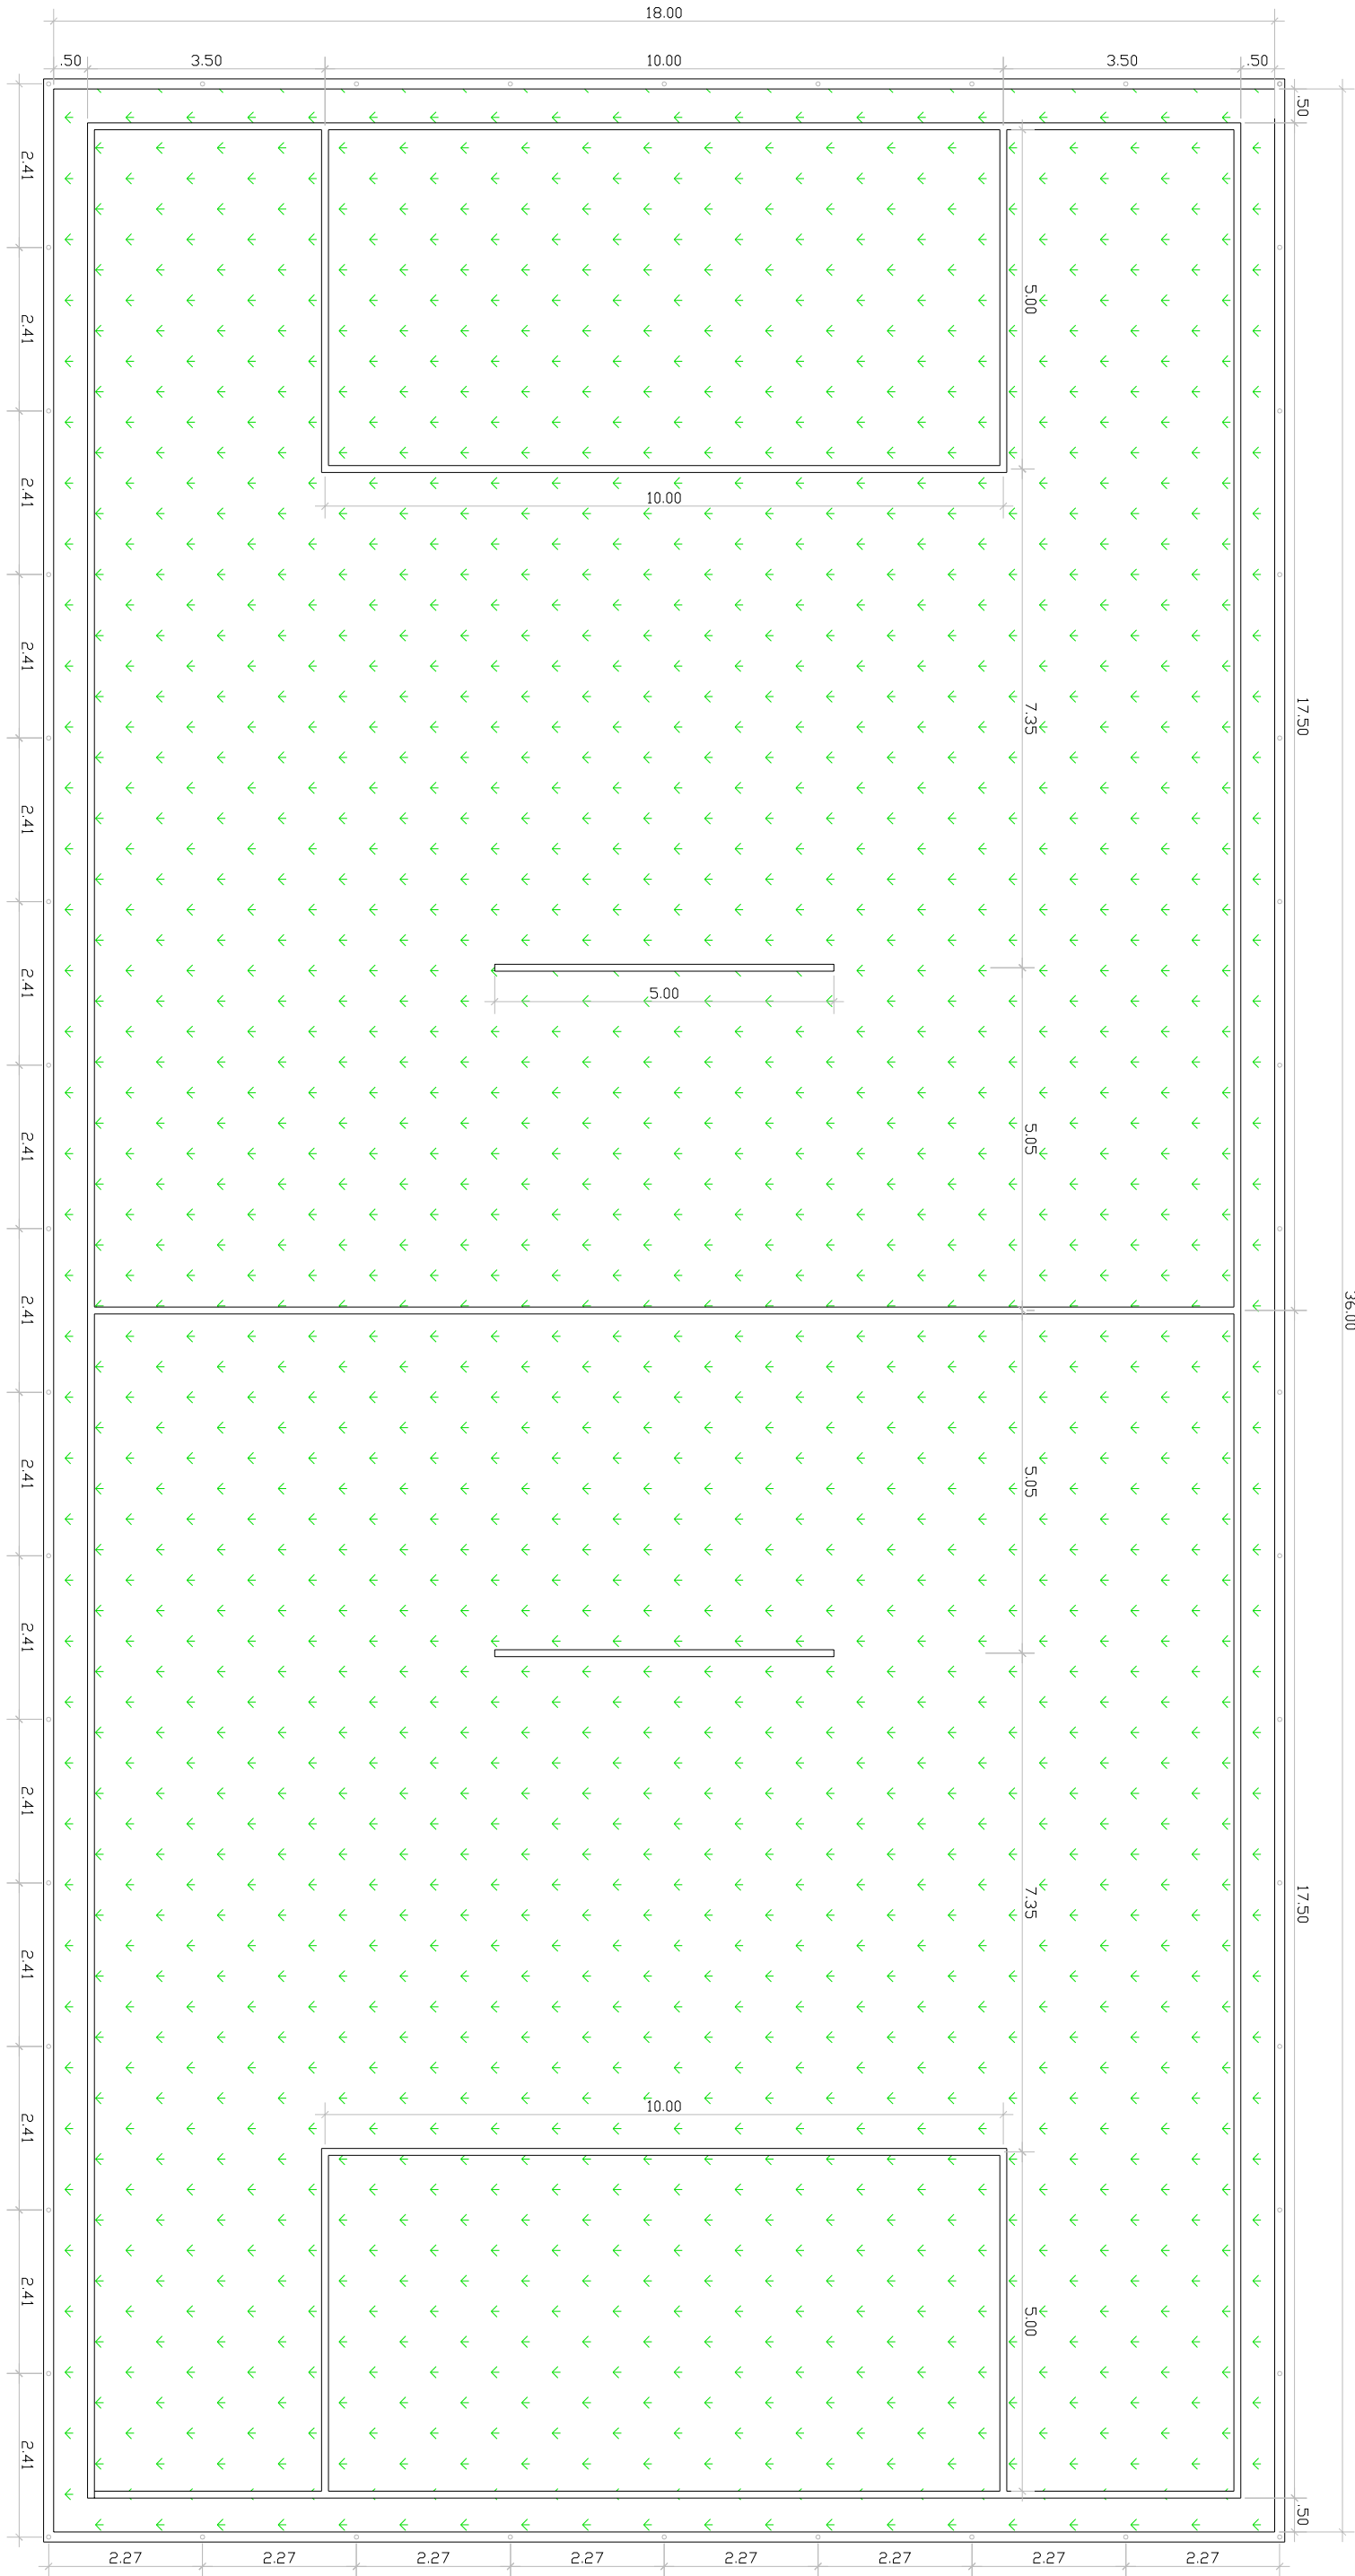

PLANTA BAIXA ESC 1:100